


KAYHILL ESTATES
SECTION I

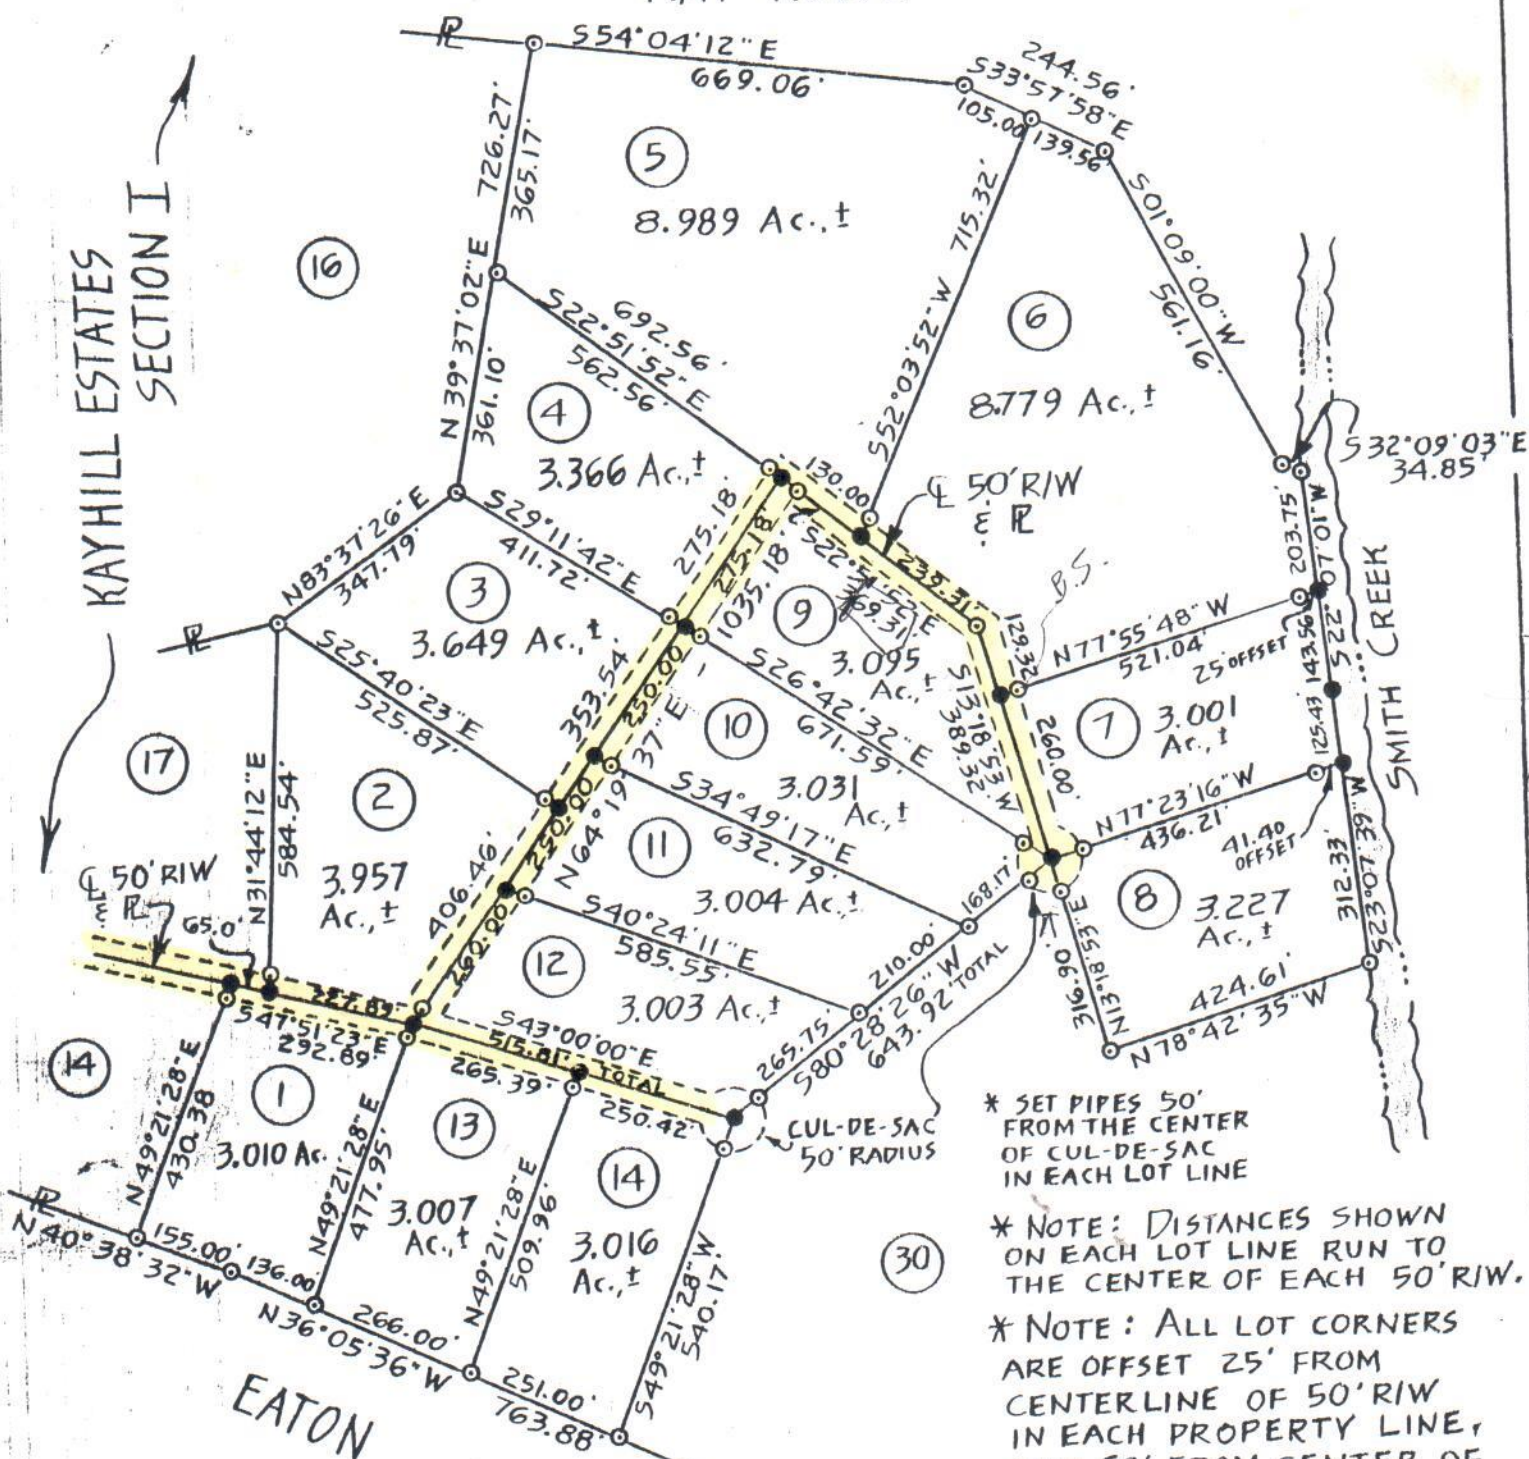

* SET PIPES 50'
FROM THE CENTER
OF CUL-DE-SAC
IN EACH LOT LINE

* NOTE: DISTANCES SHOWN
ON EACH LOT LINE RUN TO
THE CENTER OF EACH 50' R/W.

* NOTE: ALL LOT CORNERS ARE OFFSET 25' FROM CENTERLINE OF 50' RIW IN EACH PROPERTY LINE, AND 50' FROM CENTER OF ALL CUL-DE-SACS IN EACH LOT LINE.

LEGEND:

- POINTS
○ IRON PIPES UNLESS NOTED OTHERWISE.

JOHN H.
SALYARDS
P.B. 164, PG. 138

GREEN HILL ACRES - SECTION I
OWNED BY HARRY W. OATES