


CURVE DATA

A. RAD. = 5769.58'
CHD. = 126.97'
CHD. BRG. = N25°22'26"E
ARC. = 126.97'

B. RAD. = 5769.58'
CHD. = 383.70'
CHD. BRG. = N27°54'33"E
ARC. = 383.77'

C. RAD. = 5769.58'
CHD. = 110.27'
CHD. BRG. = N30°21'44"E
ARC. = 110.27'

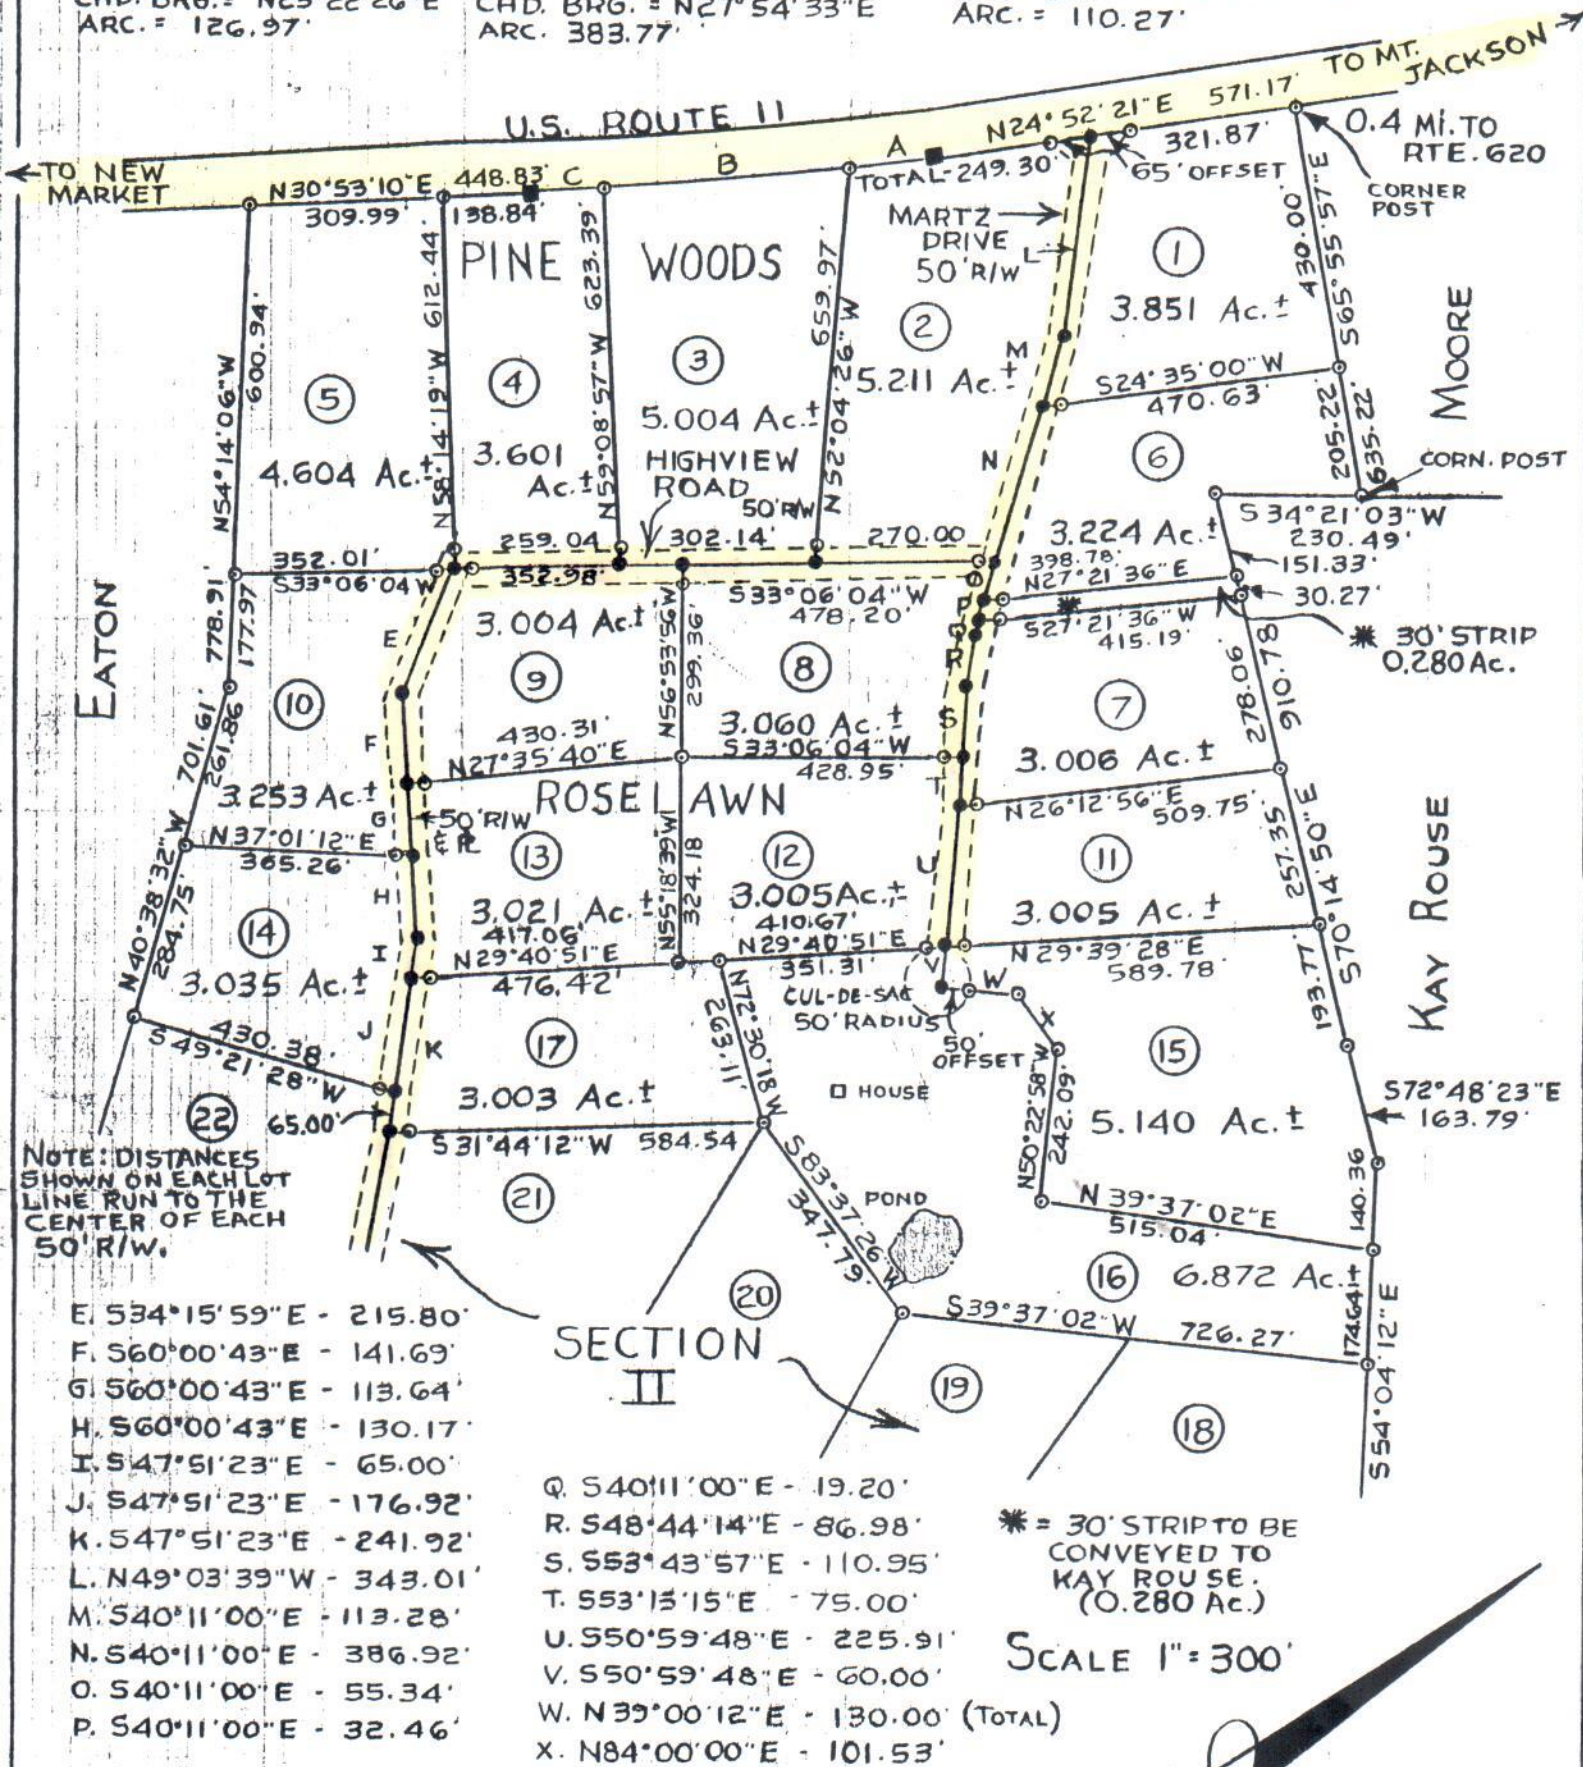

NOTE: DISTANCES SHOWN ON EACH LOT LINE RUN TO THE CENTER OF EACH 50' R/W.

SECTION II

E. 534°15'59"E - 215.80'
F. 560°00'43"E - 141.69'
G. 560°00'43"E - 113.64'
H. 560°00'43"E - 130.17'
I. 547°51'23"E - 65.00'
J. 547°51'23"E - 176.92'
K. 547°51'23"E - 241.92'
L. N49°03'39"W - 343.01'
M. 540°11'00"E - 113.28'
N. 540°11'00"E - 386.92'
O. 540°11'00"E - 55.34'
P. 540°11'00"E - 32.46'

Q. 540°11'00"E - 19.20'
R. 548°44'14"E - 86.98'
S. 553°43'57"E - 110.95'
T. 553°15'15"E - 75.00'
U. 550°59'48"E - 225.91'
V. 550°59'48"E - 60.00'
W. N39°00'12"E - 130.00' (TOTAL)
X. N84°00'00"E - 101.53'

* = 30' STRIP TO BE CONVEYED TO KAY ROUSE. (0.280 Ac.)

SCALE 1" = 300'

KAYHILL ESTATES - SECTION I

OWNED BY HARRY W. OATES
LEE MAGISTERIAL DIST.

NOTE: ALL LOT CORNERS ARE OFFSET 25 FT FROM

LEGEND:

- POINTS
- IRON PIPE OR AS NOTED